



**1**  
**A303** **SIDE WALL SECTION AT HOLLOW METAL DOOR**  
SCALE: 3/4" = 1'-0"

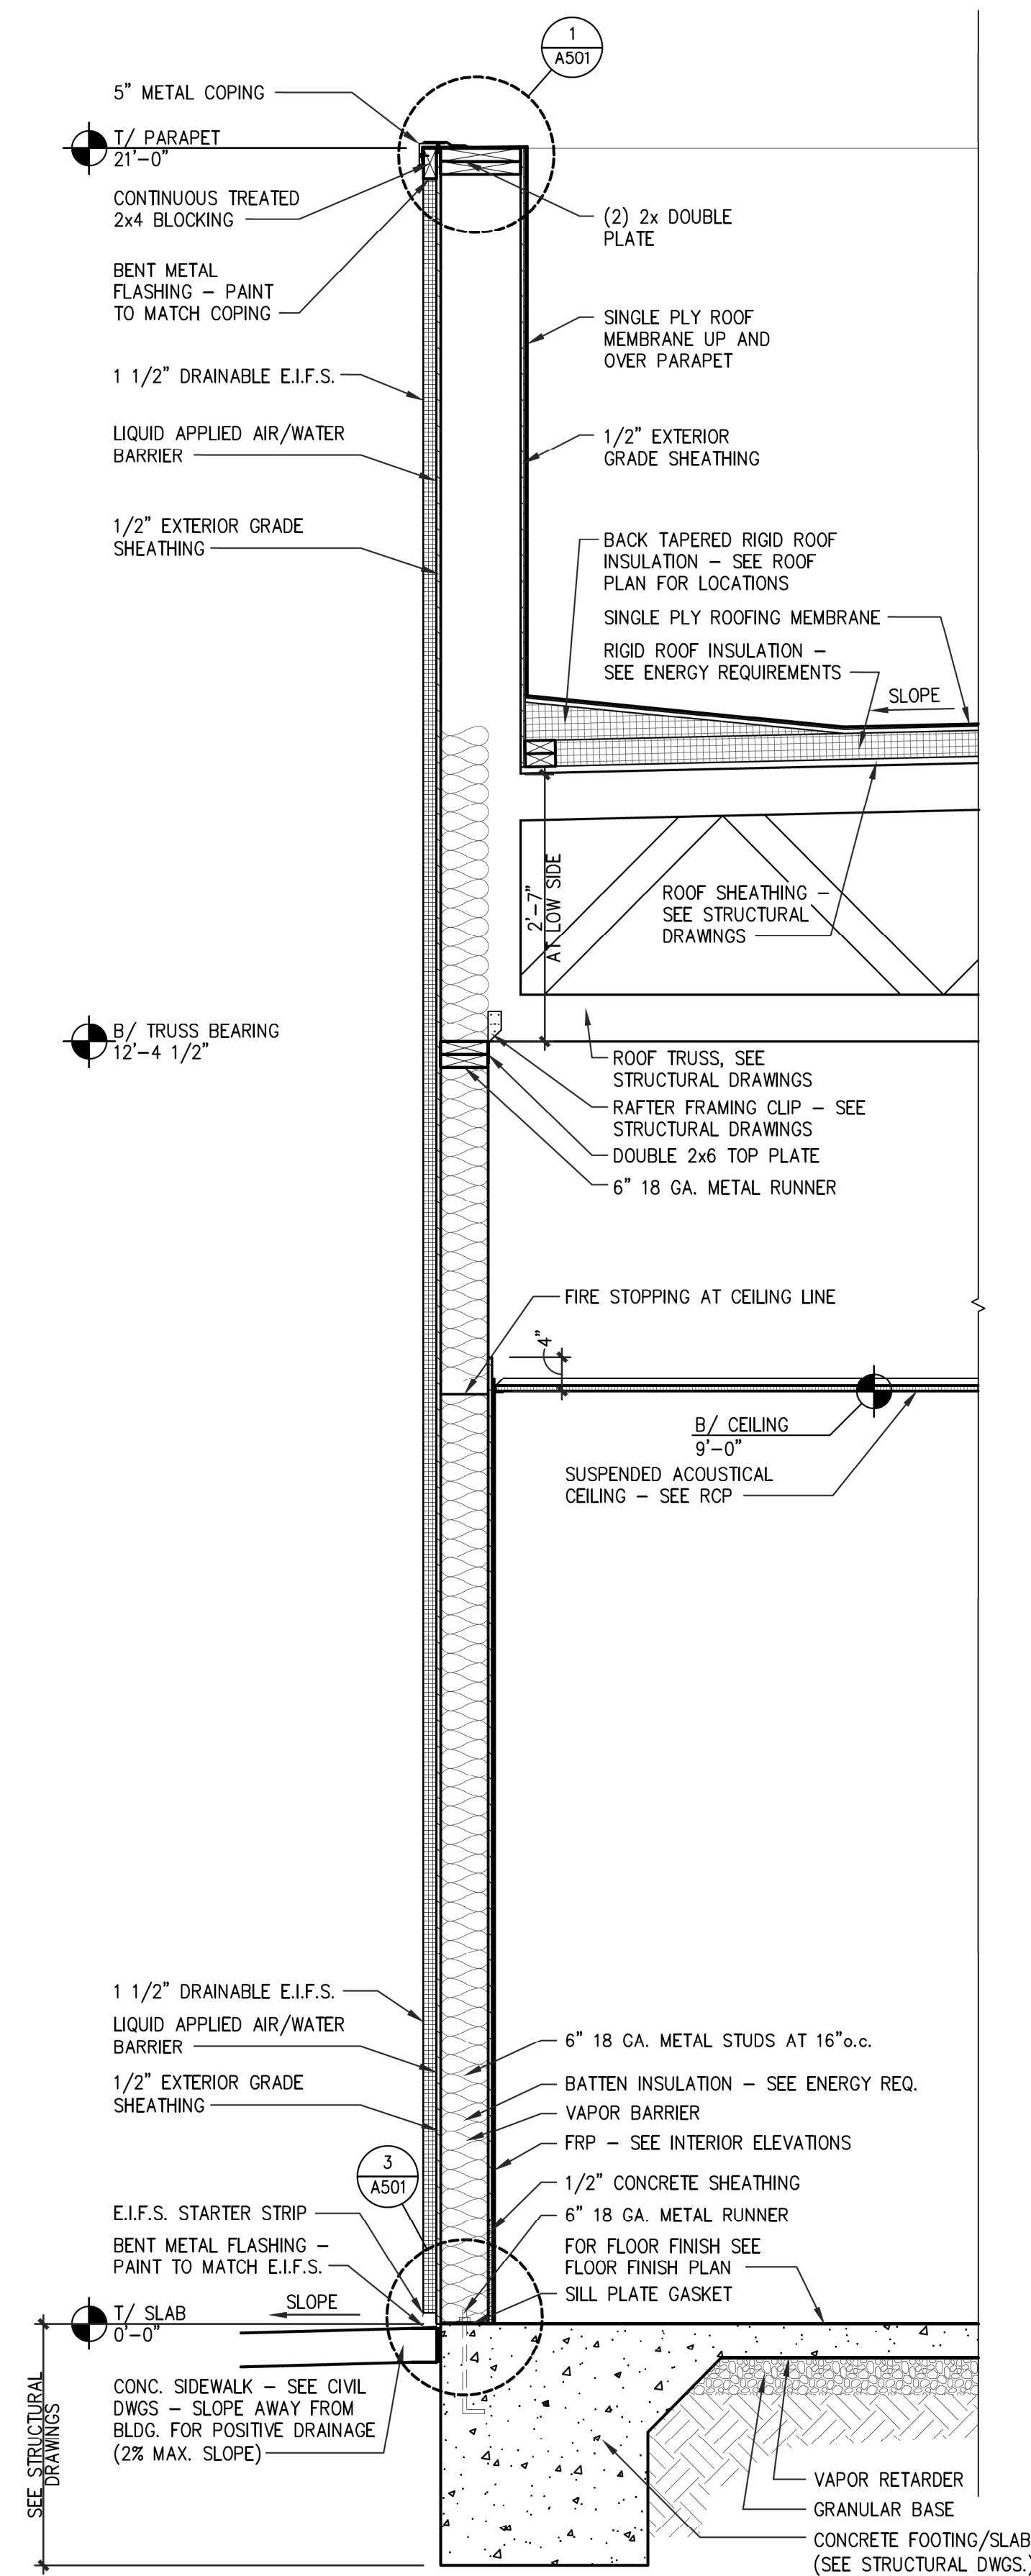

**2**  
**A303** **SIDE WALL SECTION AT NON-COMBUSTIBLE WALL**  
SCALE: 3/4" = 1'-0"

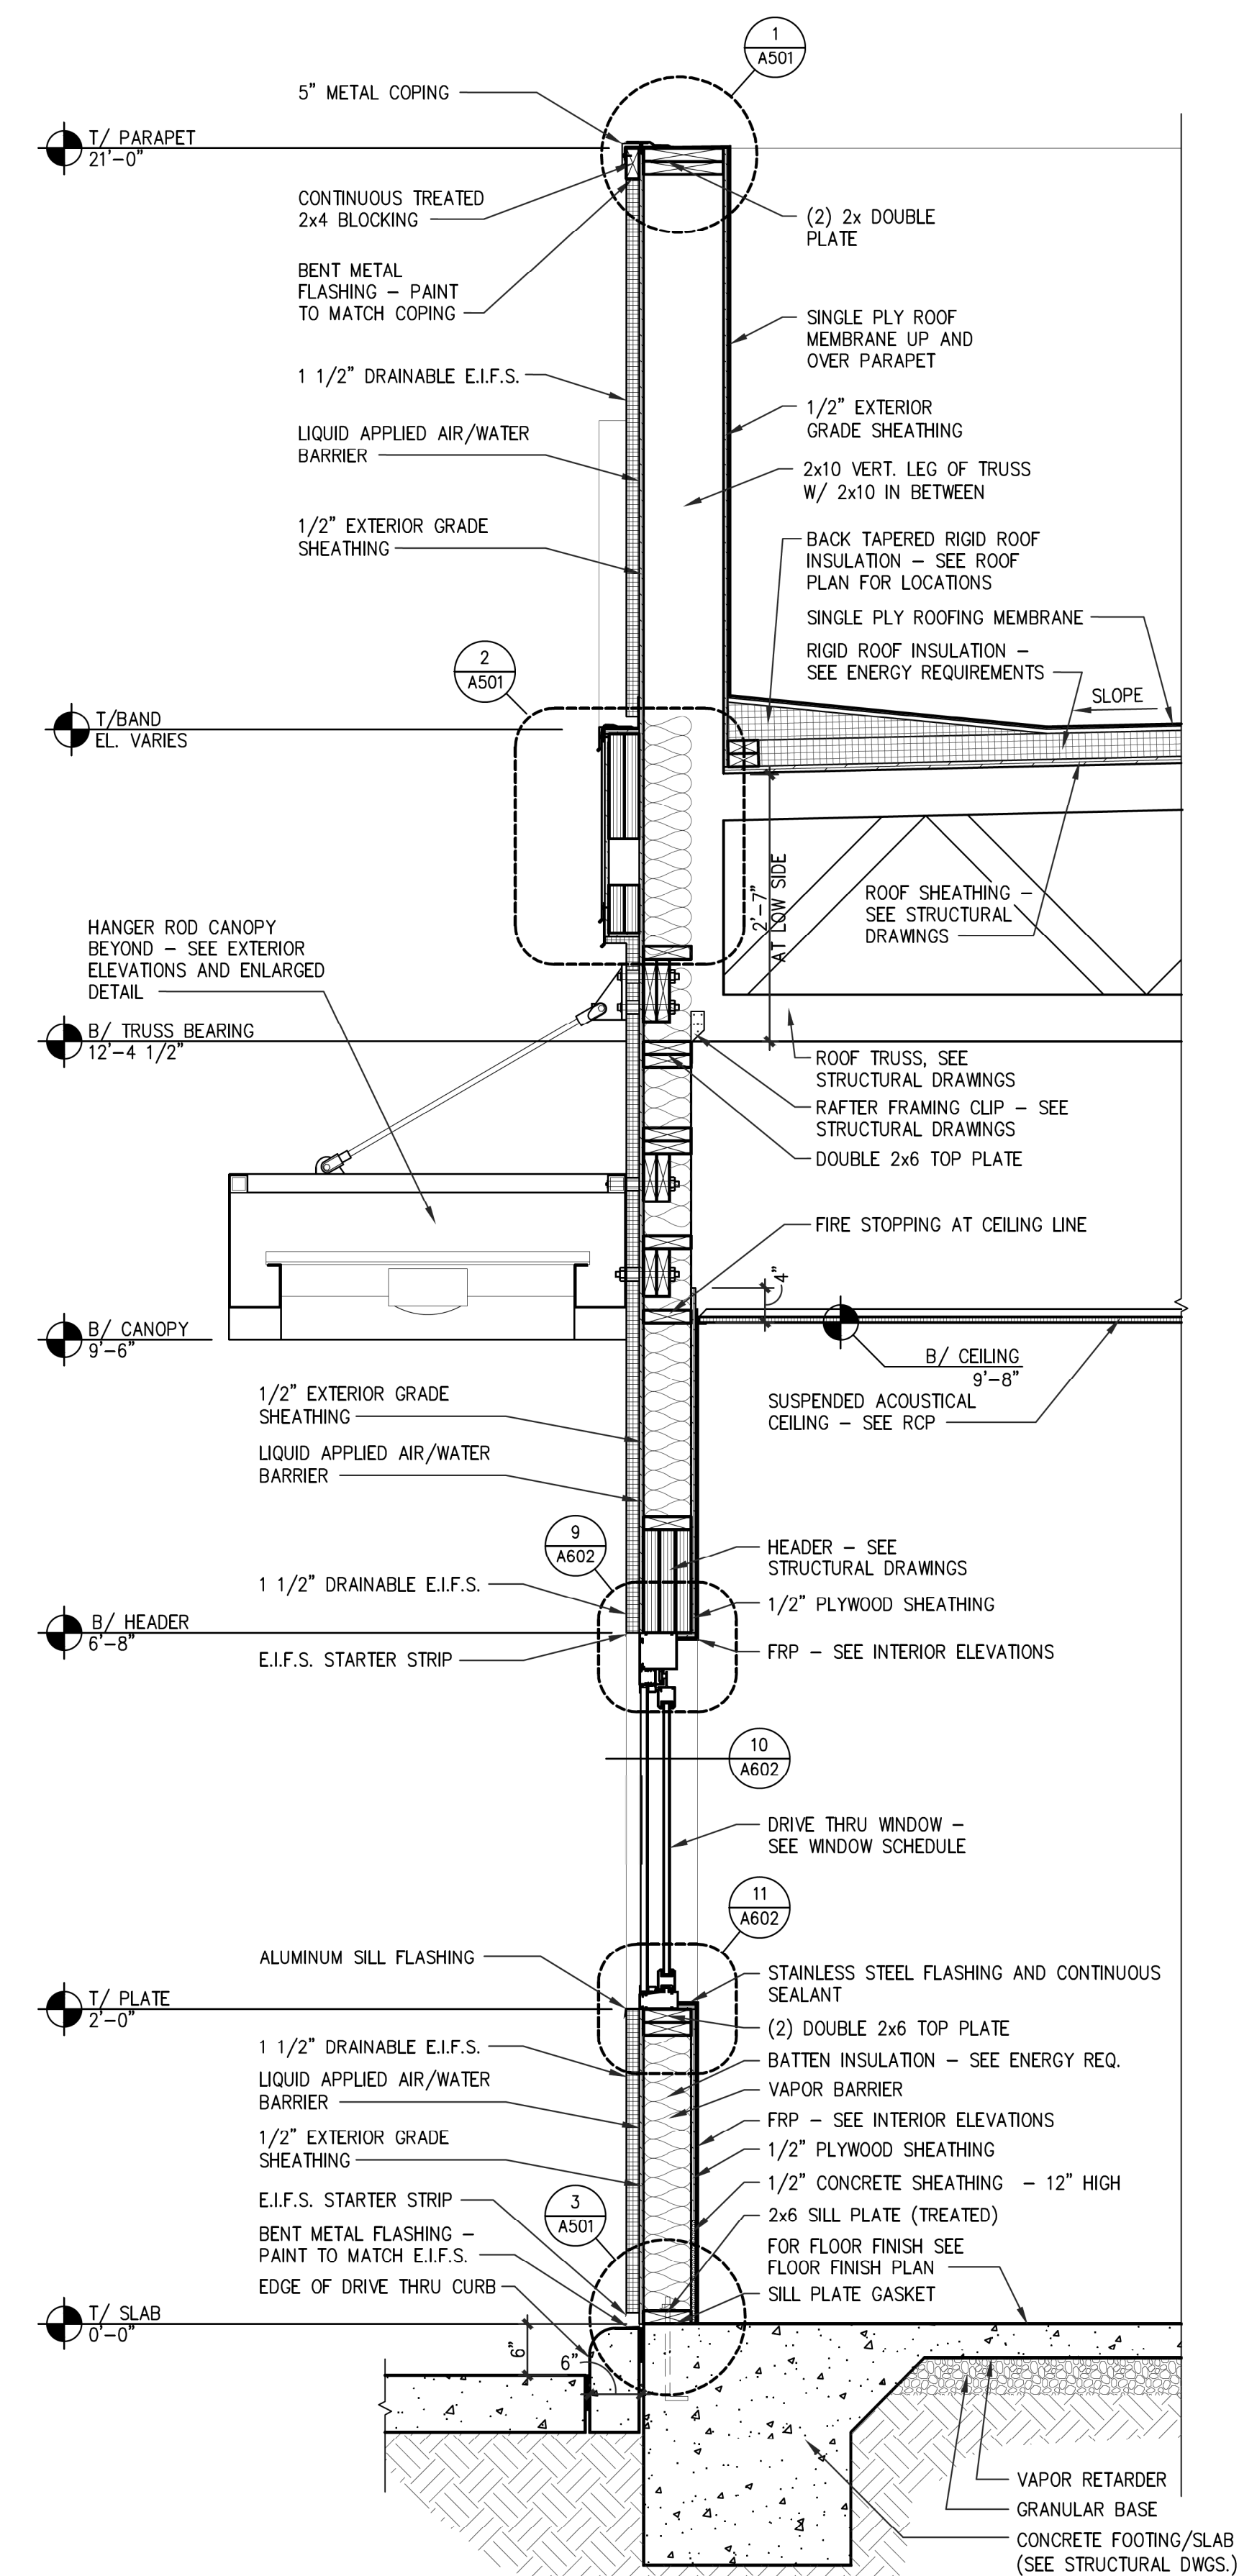

**3**  
**A303** **WALL SECTION AT DRIVE THRU WINDOW**  
SCALE: 3/4" = 1'-0"