



SANITARY S6 - ES0

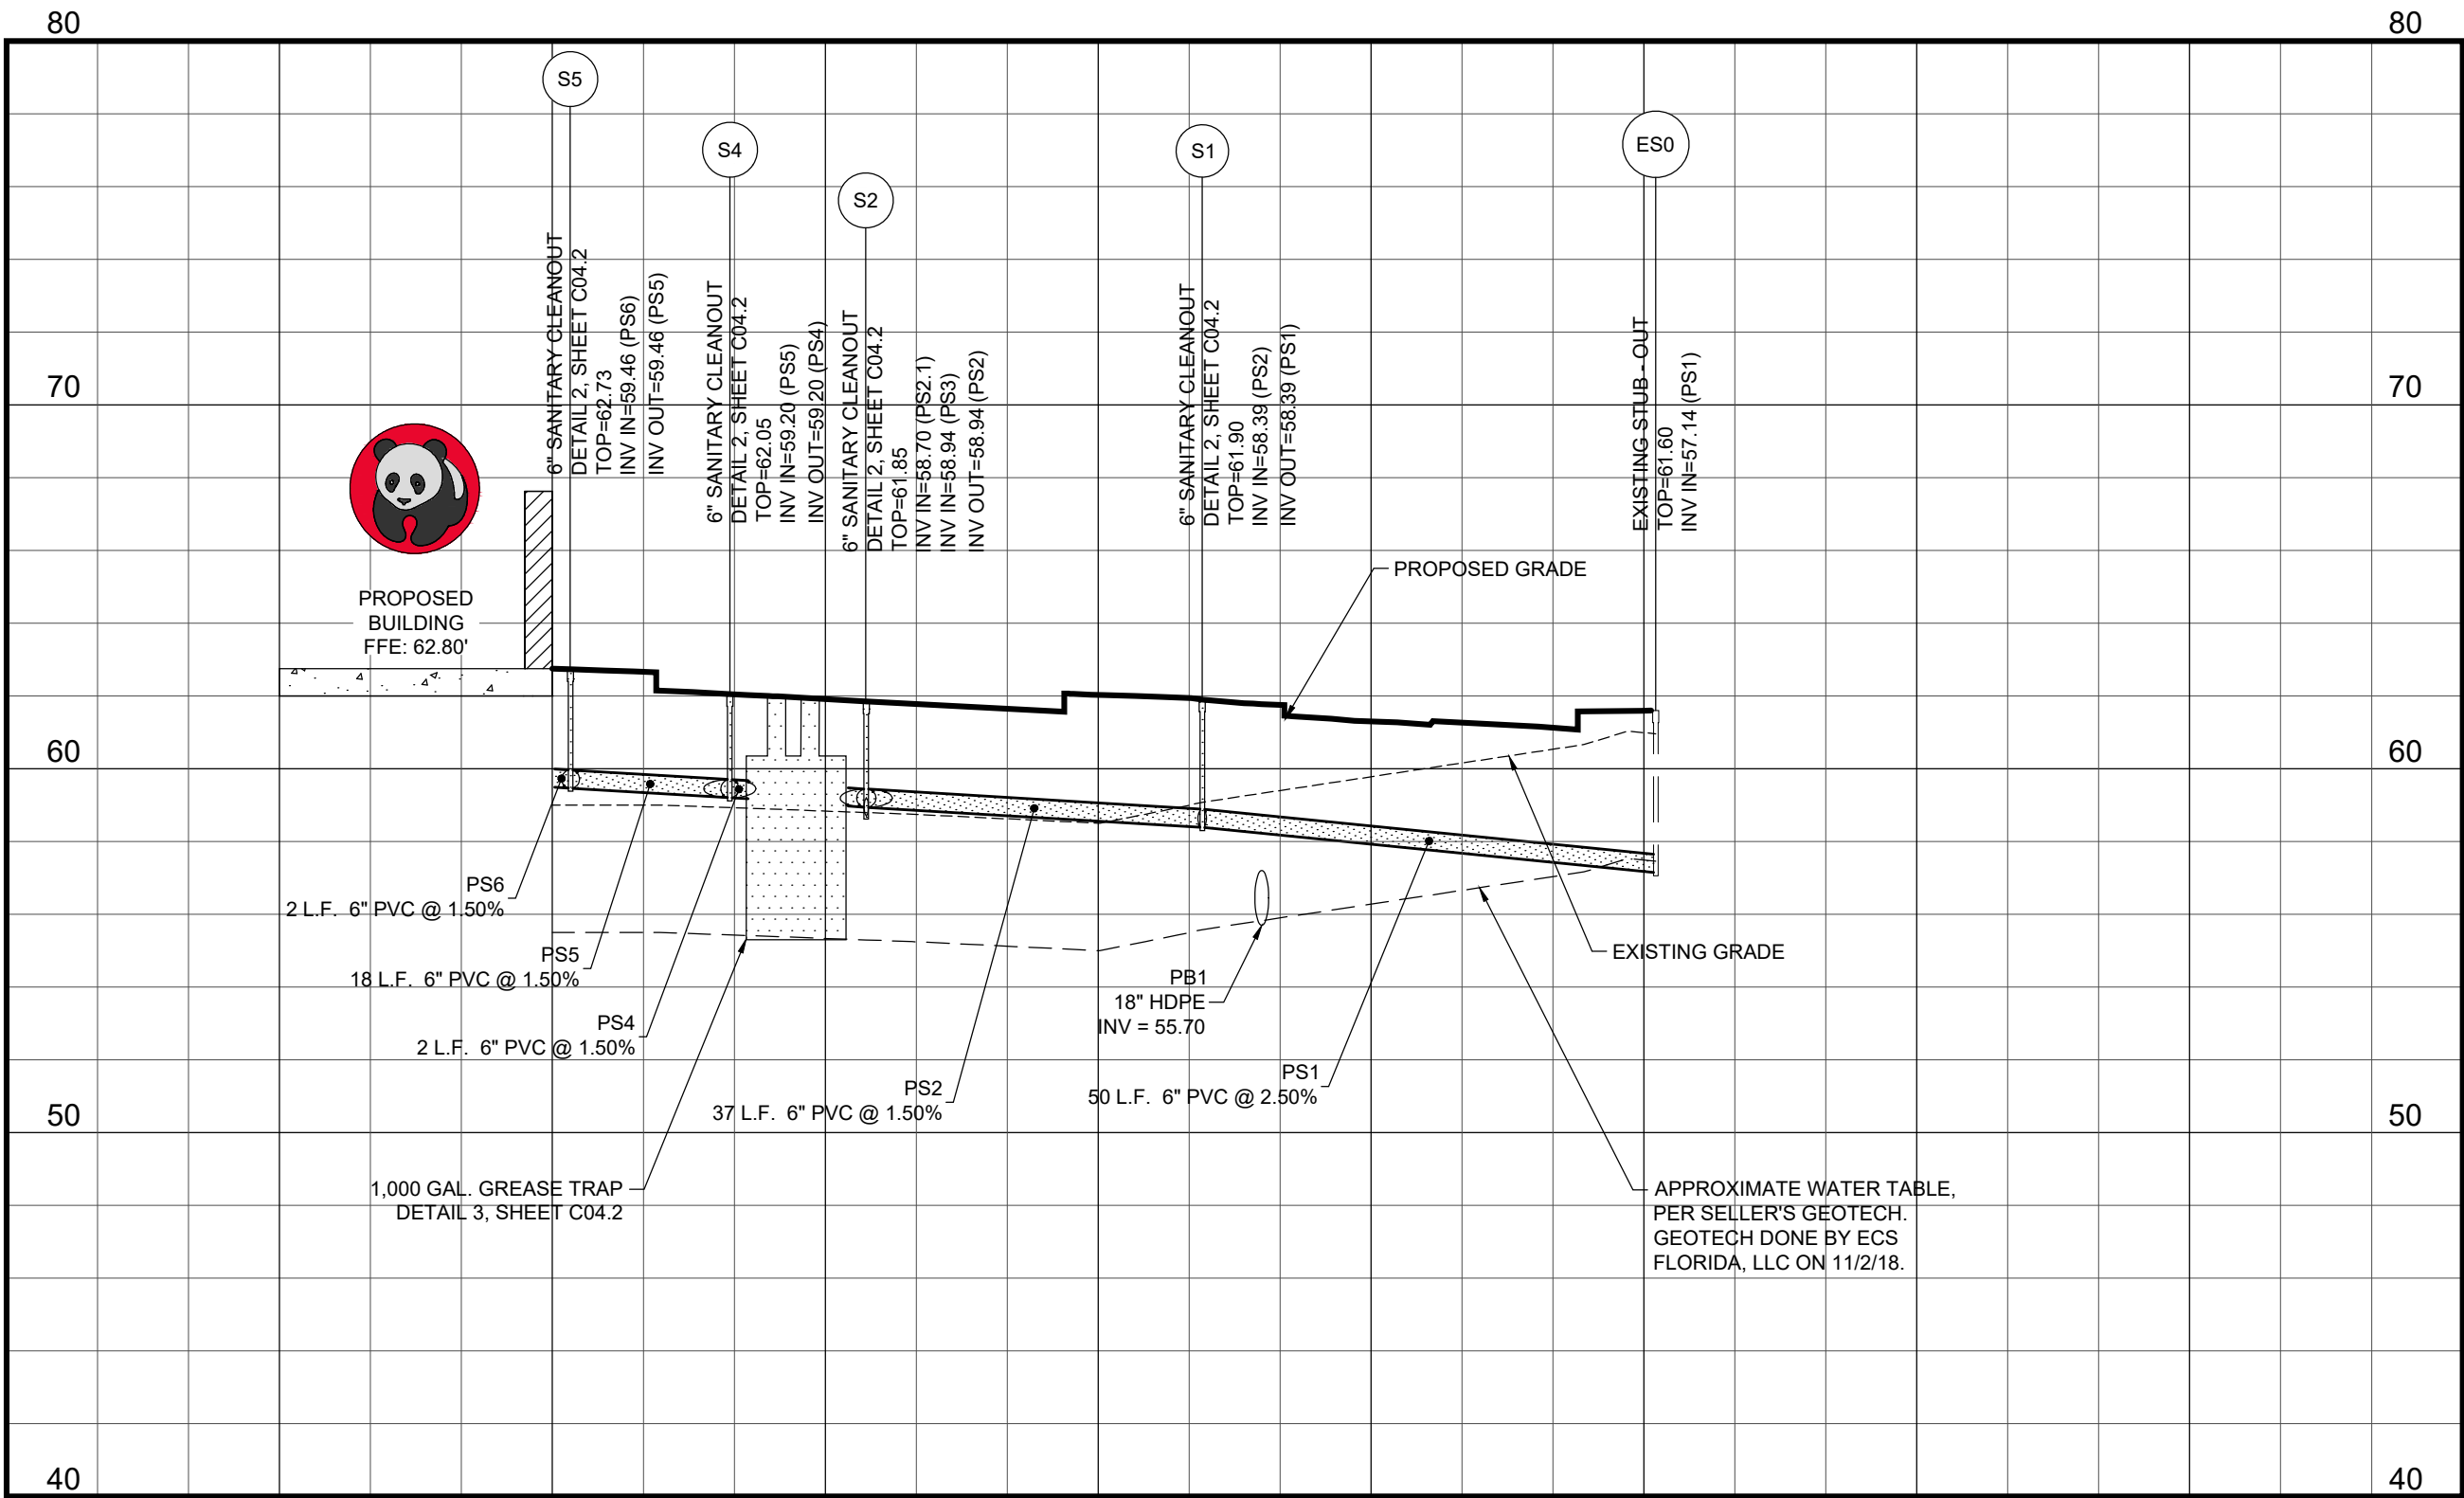

HORIZONTAL SCALE: 1"=20'
VERTICAL SCALE: 1"=5'

SANITARY S2.3 - S2

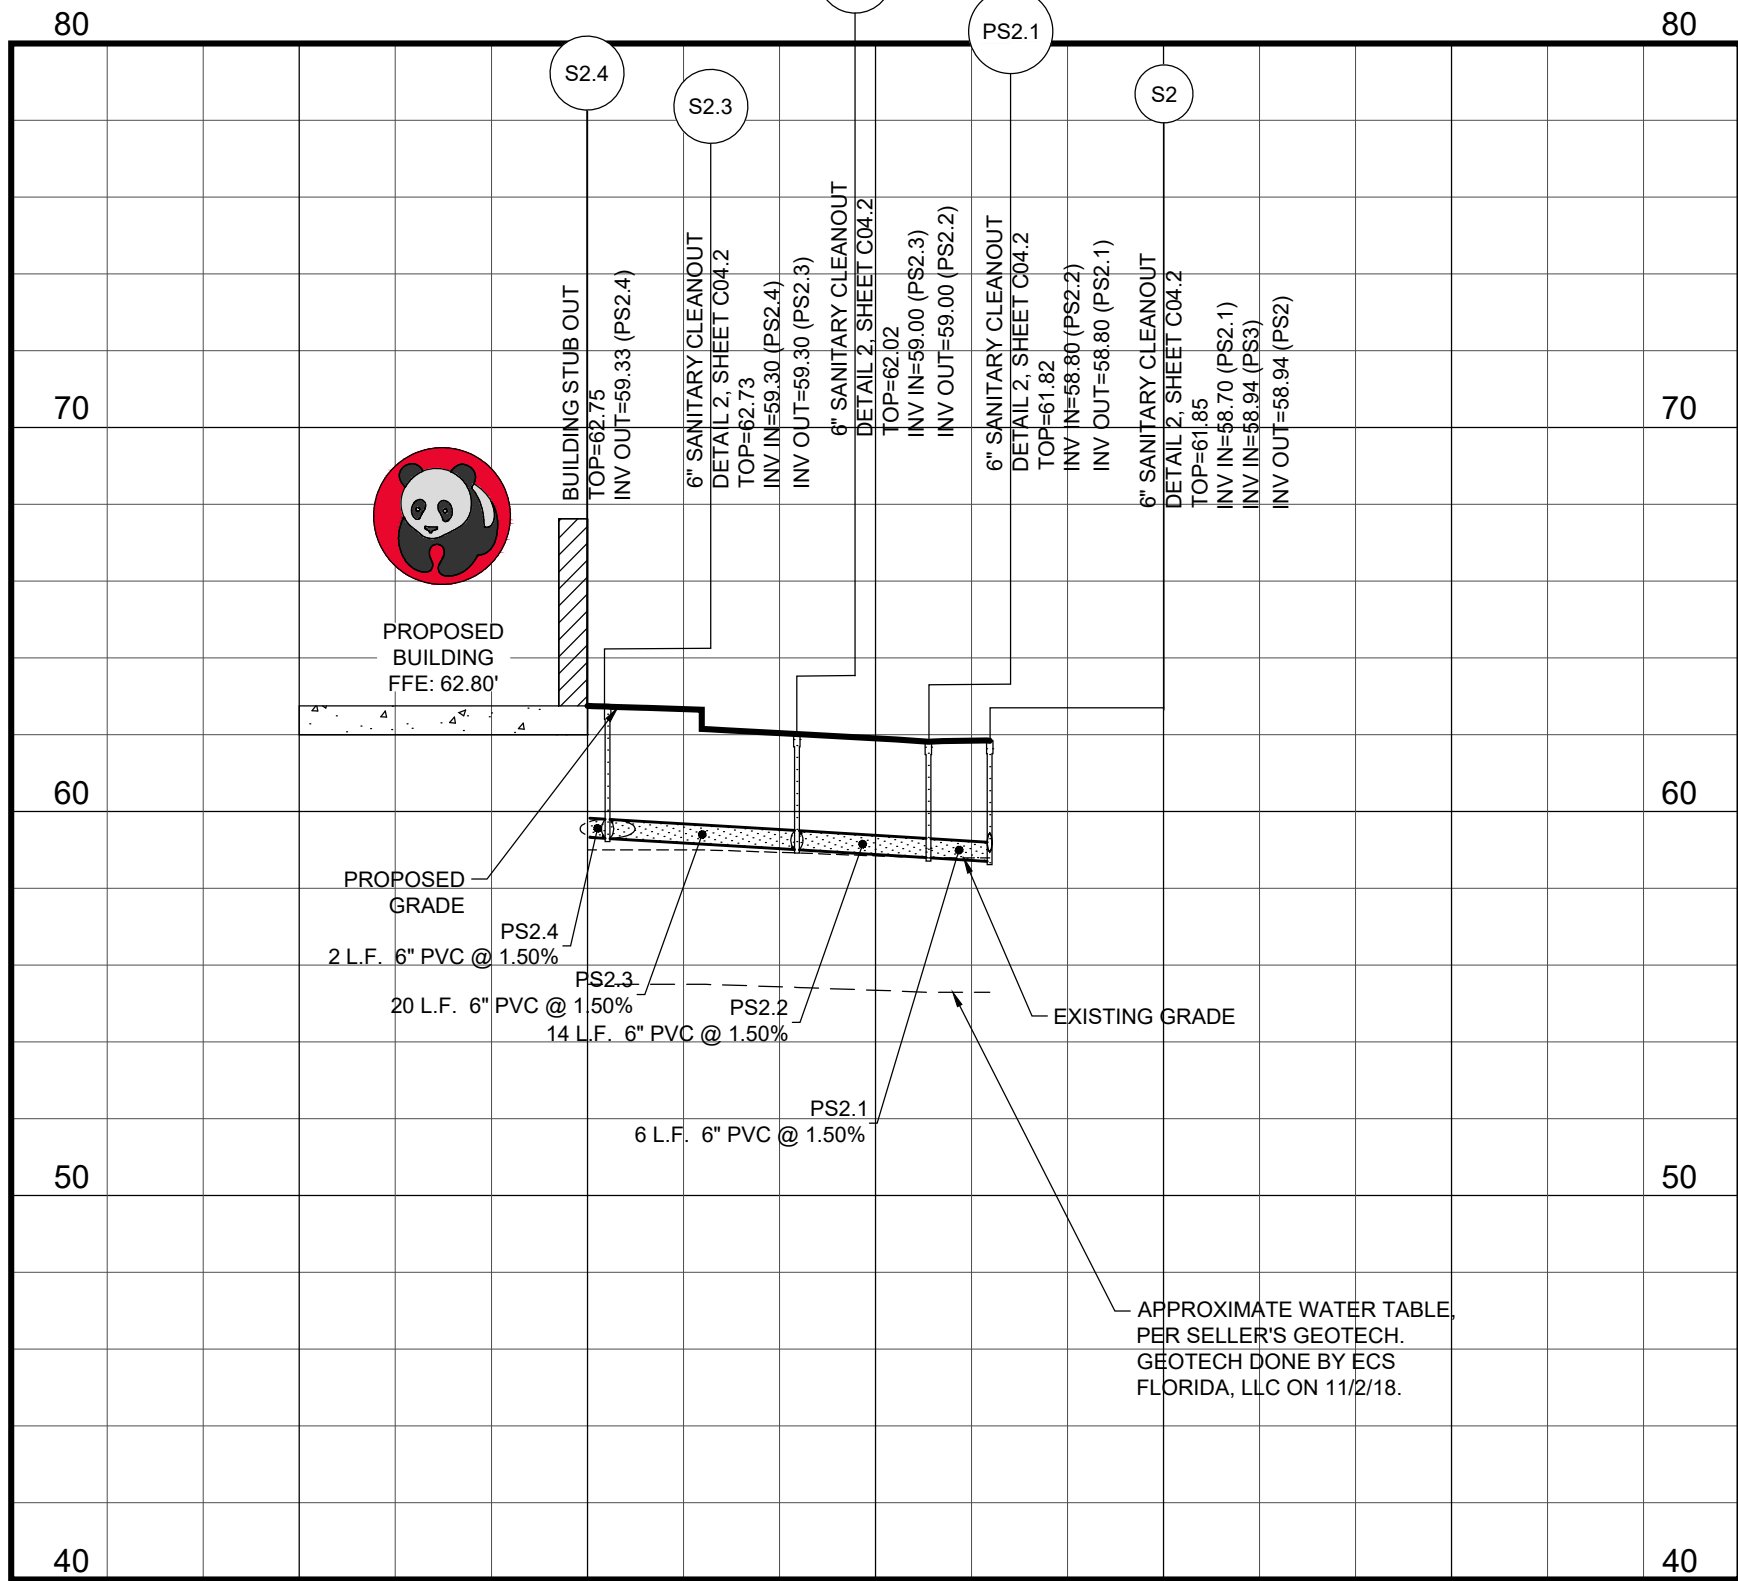

HORIZONTAL SCALE: 1"=20'
VERTICAL SCALE: 1"=5'

PROFILE NOTES

1. REFER TO DETAIL 2 ON SHEET C04.4 FOR BACKFILL AND COMPACTION REQUIREMENTS.
2. STORM DRAIN AND SANITARY SEWER LENGTHS ARE MEASURED FROM CENTER LINE OF STRUCTURE TO CENTERLINE OF STRUCTURE OR FACE OF HEADWALL.
3. ALL PIPE LENGTHS SHOWN ARE ROUNDED TO THE NEAREST FOOT.
4. ALL STORM DRAIN PIPING SHALL BE TRENCHED, BEDDED AND BACK FILLED ACCORDING WITH DETAIL 2 ON SHEET C04.4 UNLESS SPECIFICALLY NOTED OTHERWISE.
5. ALL SANITARY SEWER PIPING SHALL BE TRENCHED, BEDDED AND BACK FILLED ACCORDING WITH DETAIL 2 ON SHEET C04.4 UNLESS SPECIFICALLY NOTED OTHERWISE.
6. UNFORESEEN SUBSURFACE CONDITIONS SHALL BE BROUGHT TO THE OWNER'S AND ENGINEER'S ATTENTION IMMEDIATELY IMPLEMENTATION OF CORRECTIVE BEDDING MEASURES WITHOUT THE OWNER'S APPROVAL SHALL BE AT THE CONTRACTOR'S OWN RISK AND AT NO ADDITIONAL COMPENSATION.
7. EXISTING GRADES SHOWN ARE APPROXIMATE AND DO NOT REFLECT TOP SOIL REMOVAL, CLEARING, AND GRUBBING OPERATIONS. THE CONTRACTOR SHALL ASCERTAIN FOR HIMSELF THE EXTENT OF DISTURBANCE FOR THESE ACTIVITIES.
8. THE CONTRACTOR SHALL REFERENCE THE GEOTECHNICAL REPORT PREPARED FOR THE OWNER FOR SUBSURFACE CONDITIONS. THE GEOTECHNICAL REPORT IS NOT A PART OF THE CONTRACT DOCUMENTS.
9. EXCAVATIONS FOR STRUCTURES SHALL BE TAKEN AS A TRENCHING EXCAVATION WITHOUT FURTHER COMPENSATION.
10. SEE SHEET C01.1 FOR GENERAL NOTES.



PANDA EXPRESS, INC.

1683 WALNUT GROVE AVE.
ROSEMEAD, CALIFORNIA 91770

TELEPHONE: 626.799.9898
FACSIMILE: 626.372.8268

All ideas, designs, arrangement and plans indicated or represented by this drawing are the property of Panda Express Inc. and were created for use on this specific project. None of these ideas, designs, arrangements or plans may be used by or disclosed to any person, firm, or corporation without the written permission of Panda Express Inc.

REVISIONS:

C1 1ST COUNTY COMMENTS 04/05/2021
C2 2ND COUNTY COMMENTS 06/04/2021

ISSUE DATE:

ALT. STANDARDS 12/17/2020
PRELIMINARY SITE PLAN 01/12/2021
COUNTY COMMENTS 04/05/2021
ISSUE FOR BID 06/04/2021

DRAWN BY: INGENIUM

PANDA PROJECT #: D8135
PANDA STORE #:
ARCH PROJECT #:



PLANNING & ENGINEERING

PROFILES I

C04.5