


NEW ASPHALT PAVEMENT SECTION

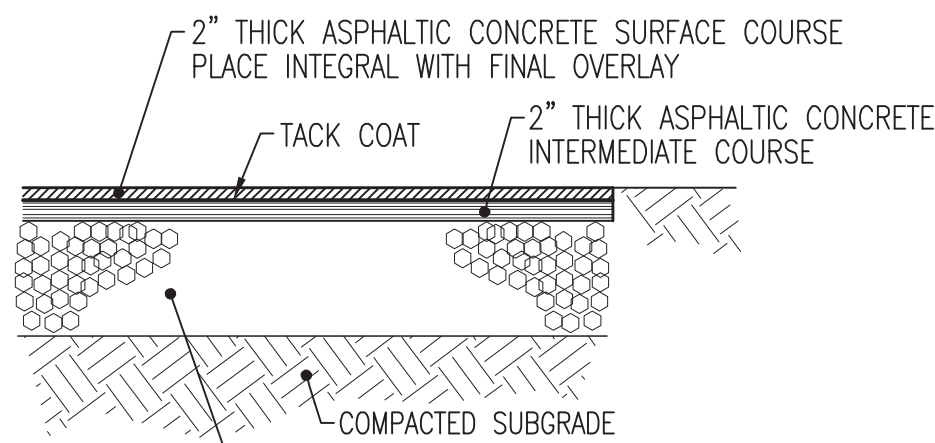


ASPHALT REPLACEMENT SECTION

NOTES:

1. THE CONTRACTOR SHALL REMOVE EXISTING ASPHALT AND STONE BASE CONFLICTING WITH NEW CURBING AND PAVEMENT LAYOUT.
2. FOR AREAS TO BE RE-PAVED, THE EXISTING STONE BASE SHALL BE GRADED TO ACCOMMODATE THE NEW PAVEMENT SECTION, REMOVING SURFACE IRREGULARITIES, AND SHALL BE COMPACTED. THE EXISTING DRAINAGE PATTERNS AND FINISH PAVEMENT GRADES SHALL REMAIN UNCHANGED.


A ASPHALT PAVEMENT SECTION

NOT TO SCALE

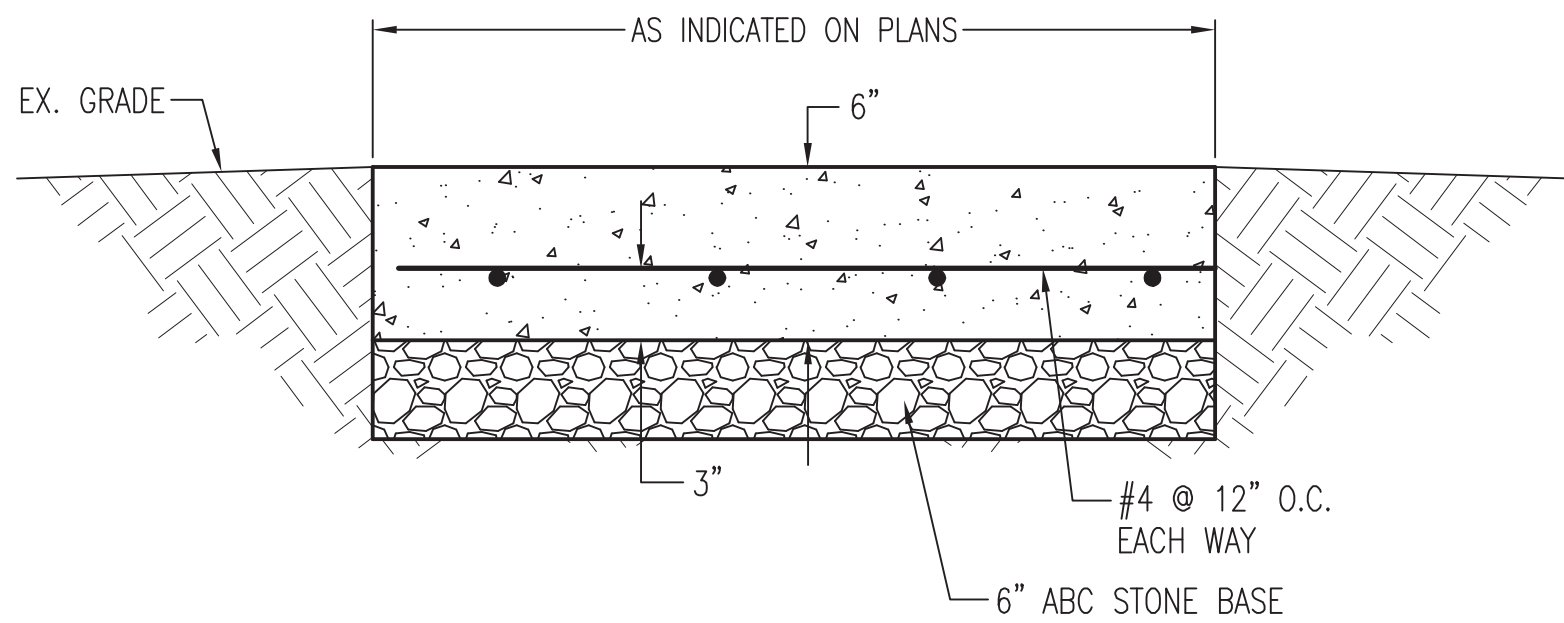

B CONCRETE APRON

NOT TO SCALE

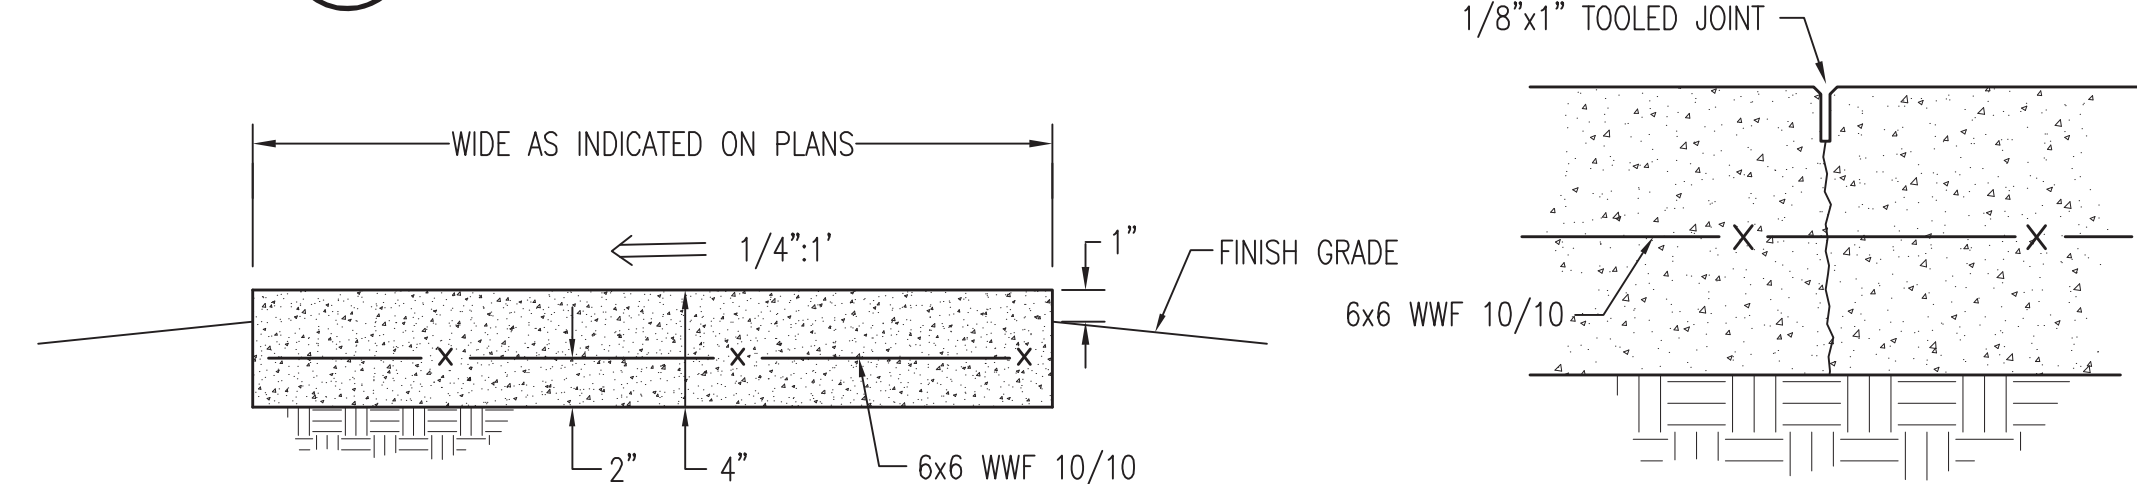

SECTION


CONTRACTION JOINT (C.J.)

NOTES:

1. PROVIDE EXPANSION JOINTS ALONG ALL EXISTING STRUCTURES AND WALKS AND AT 20' INTERVALS ALONG STRAIGHT SECTIONS OF WALK.
2. PROVIDE TOOLED CONTRACTION JOINTS AT 5'-0" INTERVALS AND AT ALL CHANGES IN DIRECTION OF WALK. TOOLED CONTRACTION JOINTS SHALL BE 1/8" WIDE X 3/4" DEEP.
3. SUBGRADE SHALL BE WETTED IMMEDIATELY PRIOR TO PLACING CONCRETE, OR PROVIDE POLYETHYLENE SHEETING ON GROUND SURFACE BELOW CONCRETE.
4. PROVIDE FLOATED SURFACE WITH LIGHT BROOM FINISH.
5. PROTECT WORK IN PLACE FROM VANDALISM, GRAFFITI, ETC. UNTIL CONCRETE IS SUFFICIENTLY DRY.

C CONCRETE SIDEWALK

NOT TO SCALE

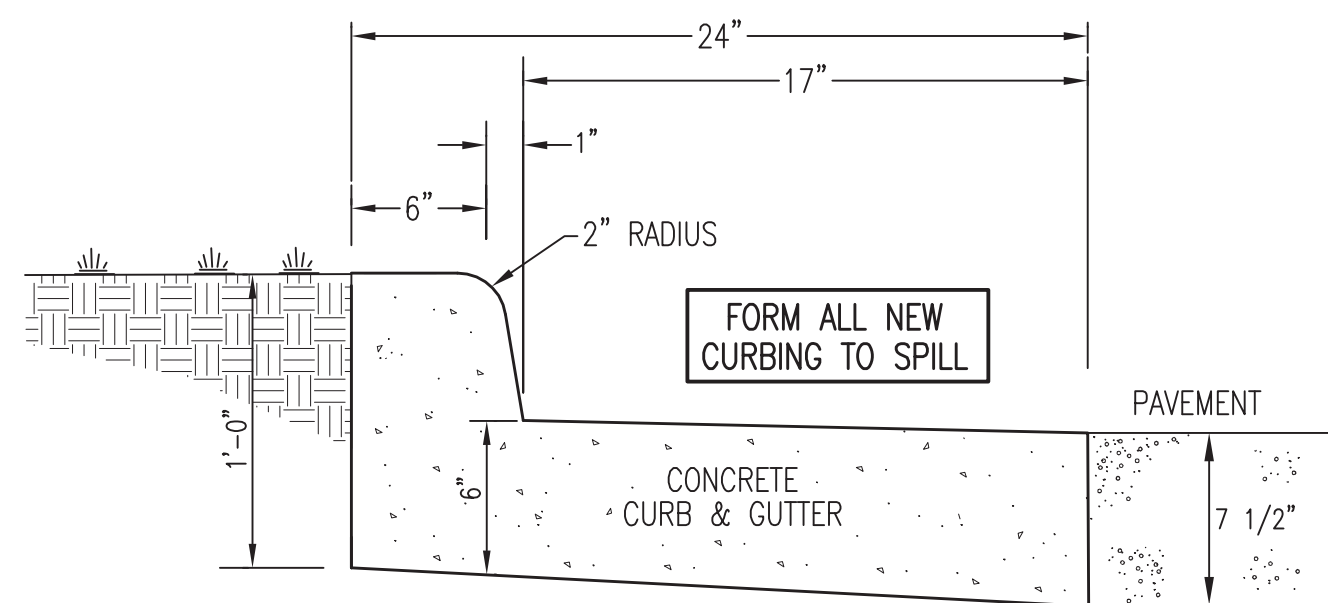


NOTES:

1. CONTRACTION JOINTS SHALL BE PLACED 10'-0" O.C. TO A MINIMUM DEPTH OF 1-1/2".
2. CONTRACTION JOINTS SHALL BE FILLED COMPLETELY WITH A JOINT FILLER SUITABLE FOR THE APPLICATION.
3. EXPANSION JOINTS SHALL BE PLACED 80' O.C. AND ADJACENT TO ALL FIXED OBJECTS (WALLS, WALKS, ETC.)
4. PROVIDE AT ELEVATIONS SHOWN. SLOPE CURB & GUTTER EVENLY BETWEEN SPOT ELEVATIONS.


D CONCRETE CURB AND GUTTER

NOT TO SCALE

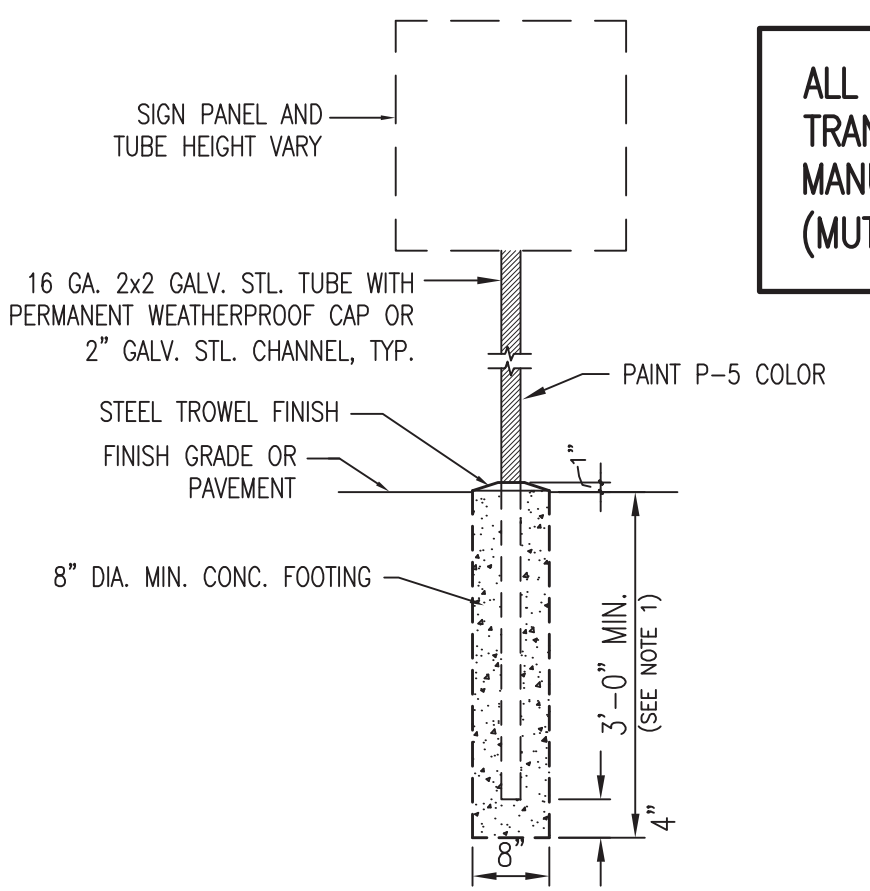


SIGN MOUNTING


ALL SIGNAGE TO CONFORM TO US DEPARTMENT OF TRANSPORTATION FEDERAL HIGHWAY ADMINISTRATION MANUAL ON UNIFORM TRAFFIC CONTROL DEVICES (MUTCD), 2009 EDITION (OR CURRENT IF NEWER).

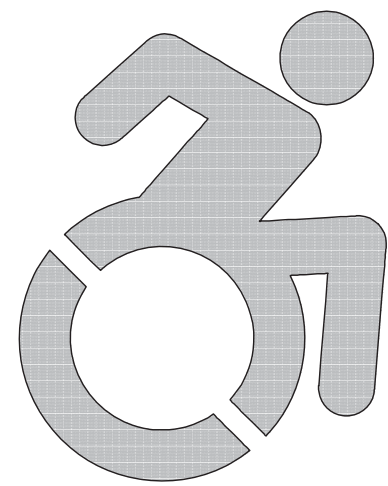

PAVEMENT MARKING

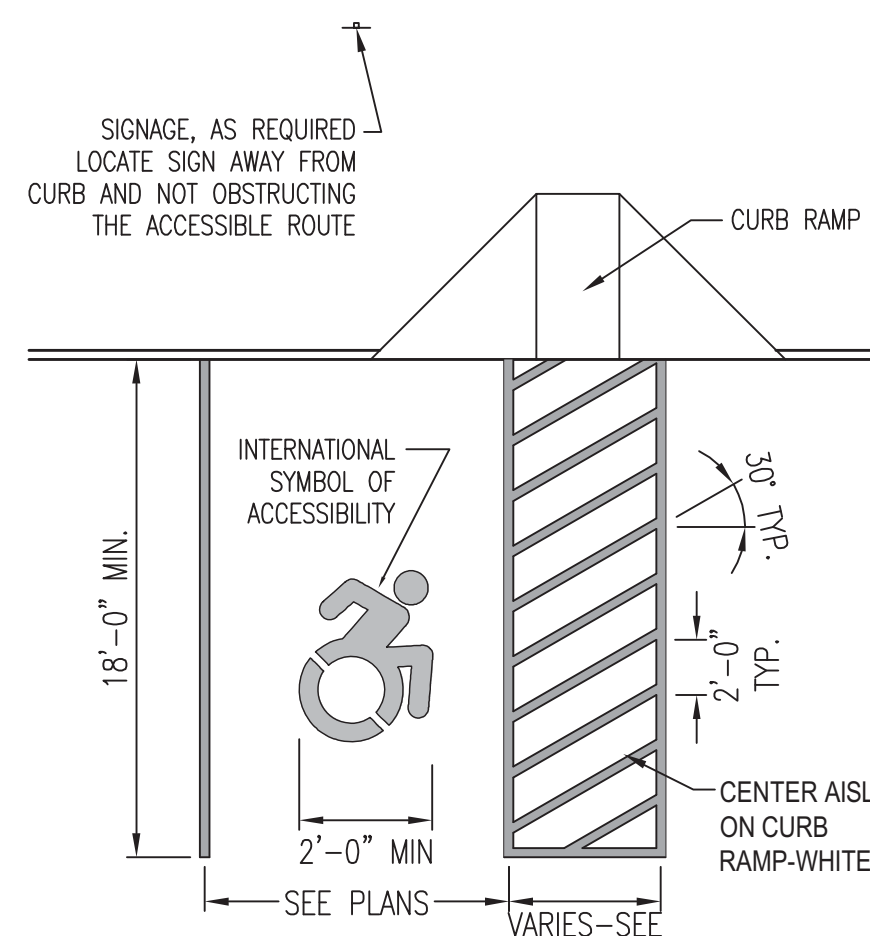

HANDICAP SPACE DESIGNATION

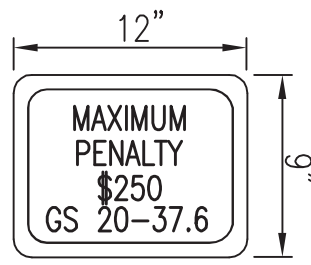


NOTES:

1. COLORS: BACKGROUND: WHITE, LEGEND AND BORDER: GREEN, WHITE SYMBOL ON BLUE BACKGROUND
2. MOUNT THE SIGN 60" ABOVE GRADE.

TYPE A - HANDICAP PARKING SIGNAGE


E ACCESSIBLE MARKINGS AND SIGNAGE

NOT TO SCALE

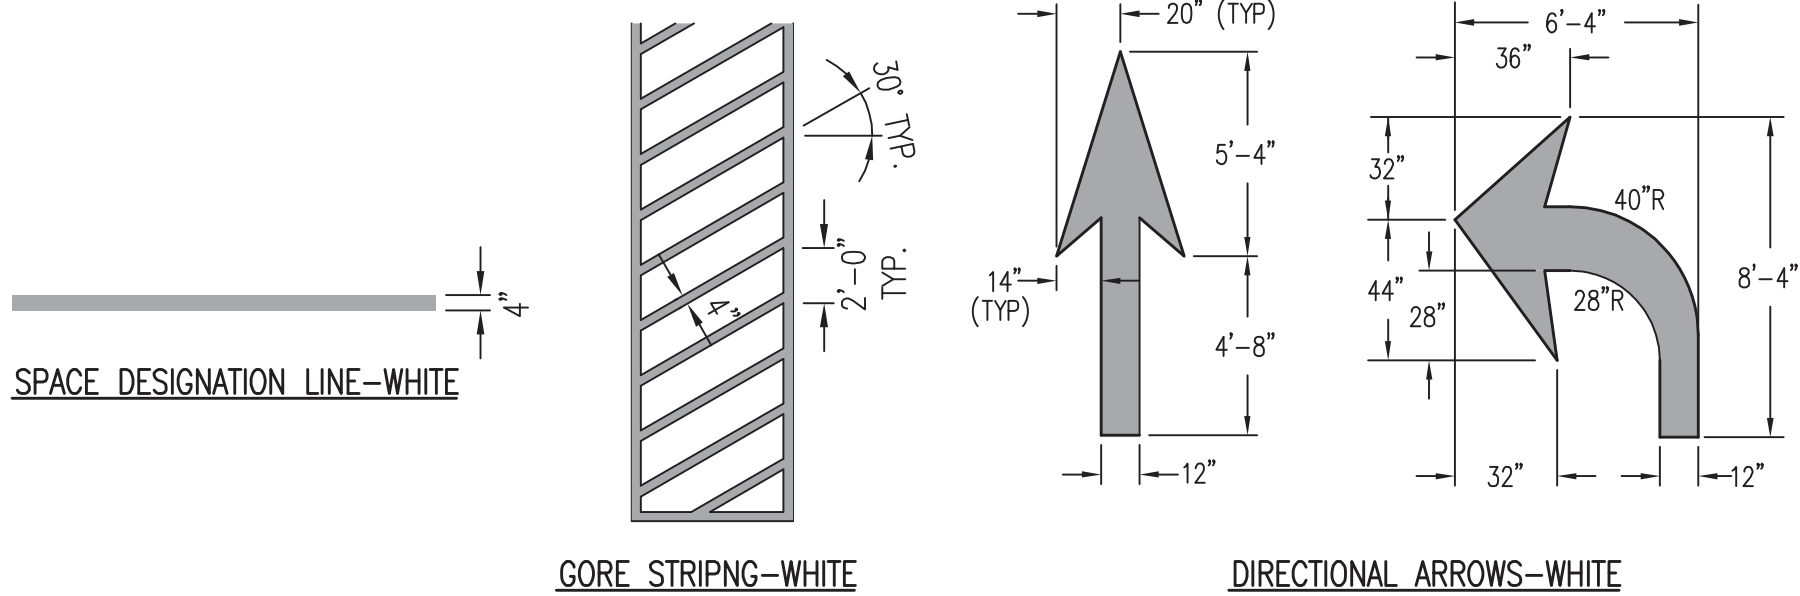


F PAVEMENT MARKINGS

NOT TO SCALE

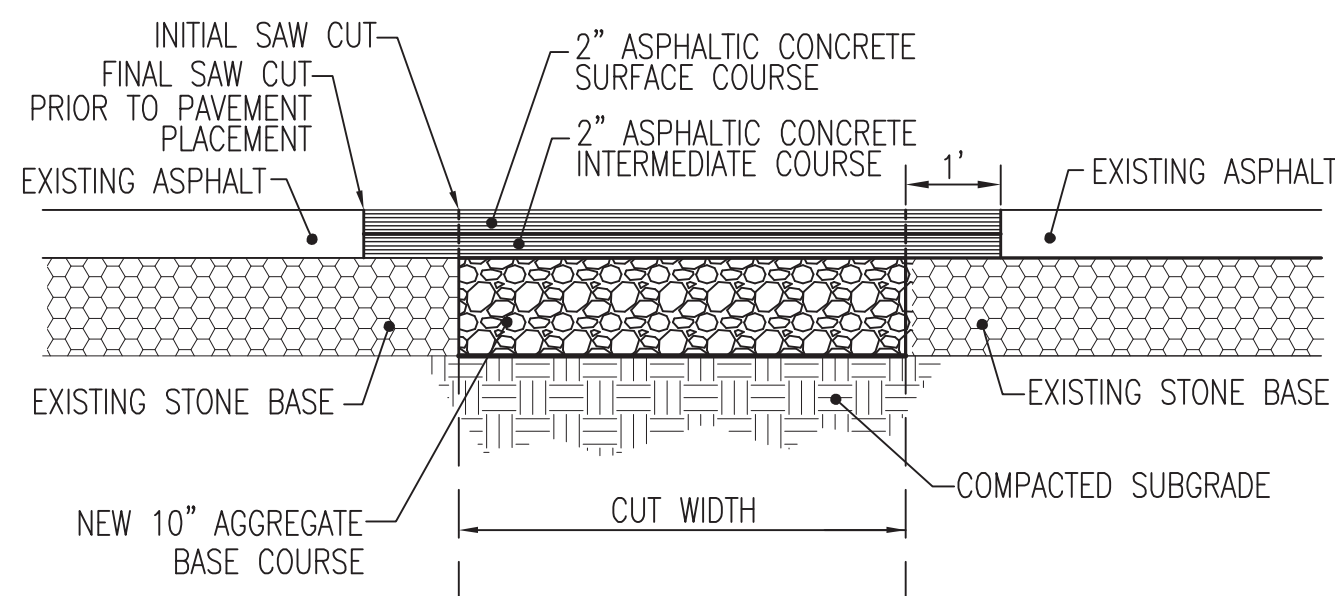


G ASPHALT CUT AND PATCH

NOT TO SCALE

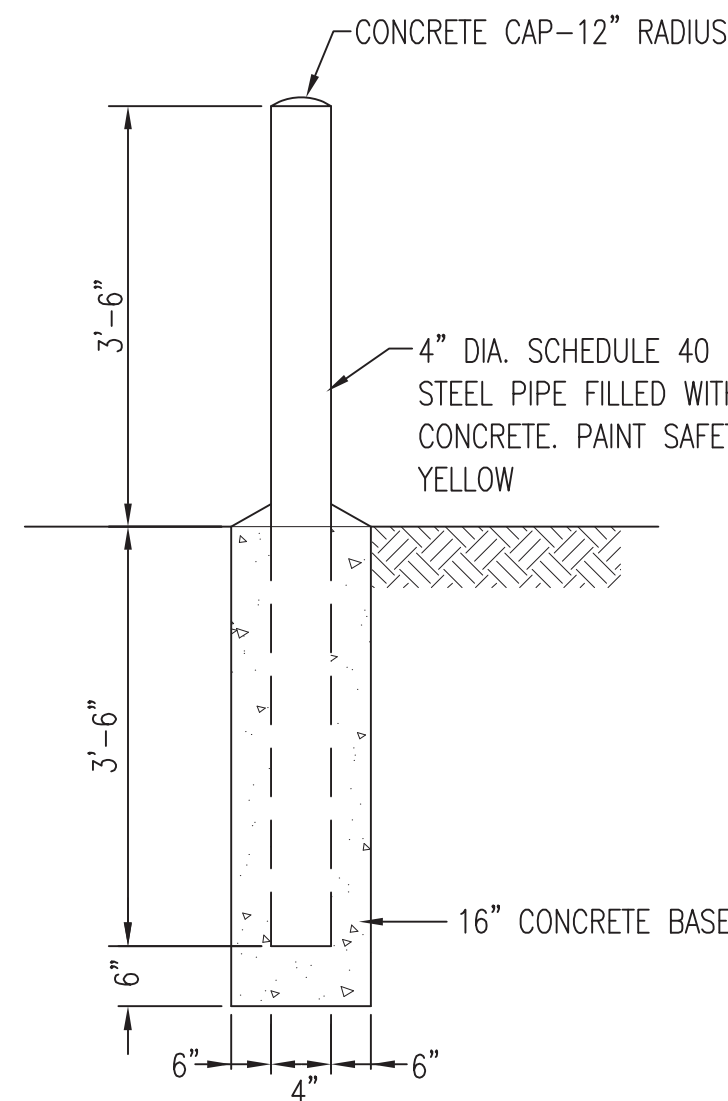


H BOLLARD


NOT TO SCALE

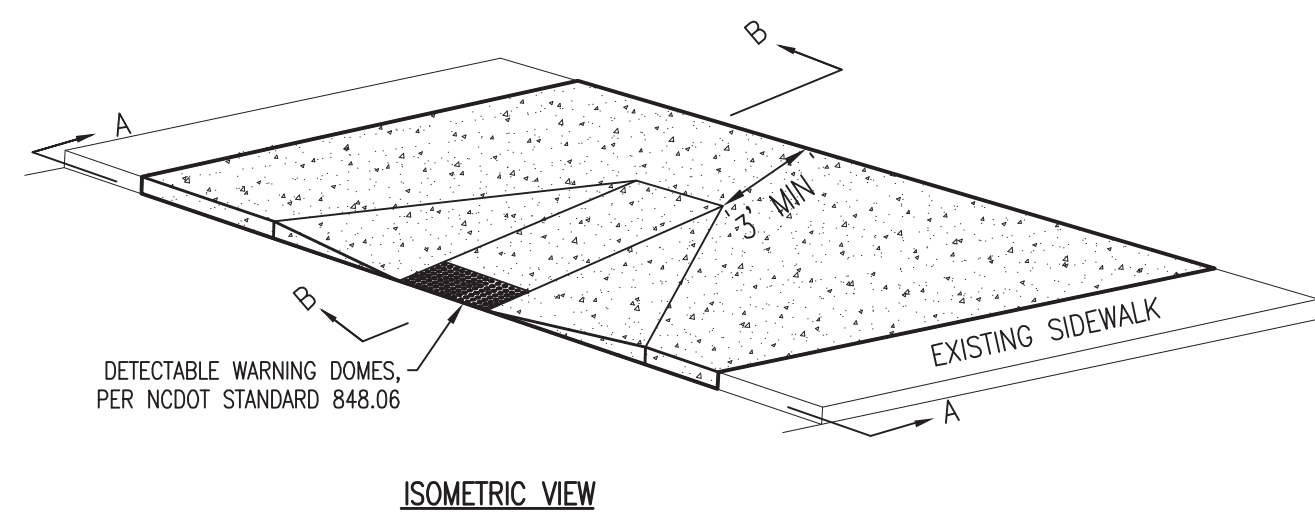

ISOMETRIC VIEW

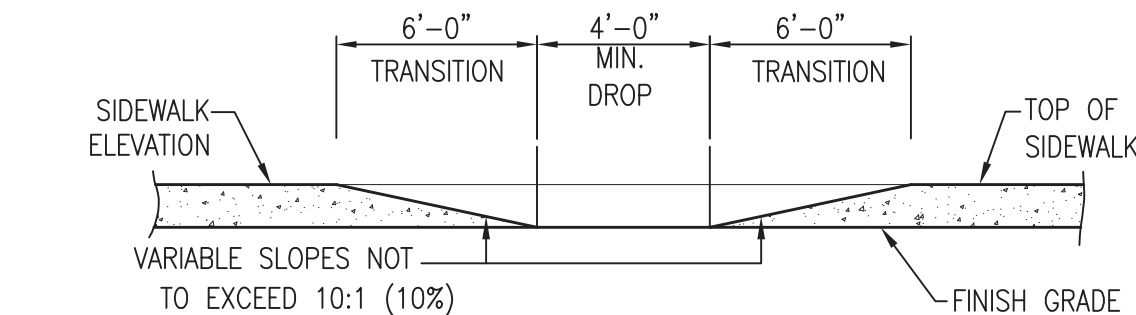

SECTION A-A

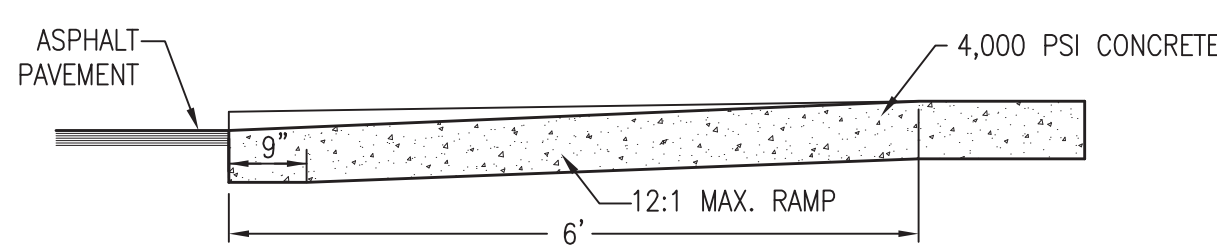

SECTION B-B

J CURB RAMP

NOT TO SCALE

Digitally signed by John K Avolis



AVOLIS ENGINEERING, P.A.
P.O. BOX 15584
NEW BERN, NC 28561
PH: (252) 633-0068
LICENSE NO. C-0706



PANDA EXPRESS, INC.
1683 Walnut Grove Ave.
Rosemead, California
91770

Telephone: 626.799.9898
Facsimile: 626.372.8288

All ideas, designs, arrangement and plans indicated or represented by this drawing are the property of Panda Express Inc. and were created for use on this specific project. None of these ideas, designs, arrangements or plans may be used by or disclosed to any person, firm, or corporation without the written permission of Panda Express Inc.

REVISIONS:

1	95% SUBMITTAL	03-21-2022
2	100% SUBMITTAL	09-08-2022

ISSUE DATE:

1	95% SUBMITTAL	03-21-2022
2	100% SUBMITTAL	09-08-2022

DRAWN BY: STAFF

PANDA PROJECT #: D7898

ARCH PROJECT #: 01-2022

PANDA EXPRESS & HIBACHI-SAN

MCAS NEW RIVER
CURTIS RD & CAMPBELL ST
JACKSONVILLE, NC 28540

CS501

DETAILS

BID SET (04/10/2023) NOT FOR CONSTRUCTION