


PROFILE	DATE
SUBMITTED	
REVISION	
NOTED	
NO. 1	
STRUCTURE NOTING SHEET	

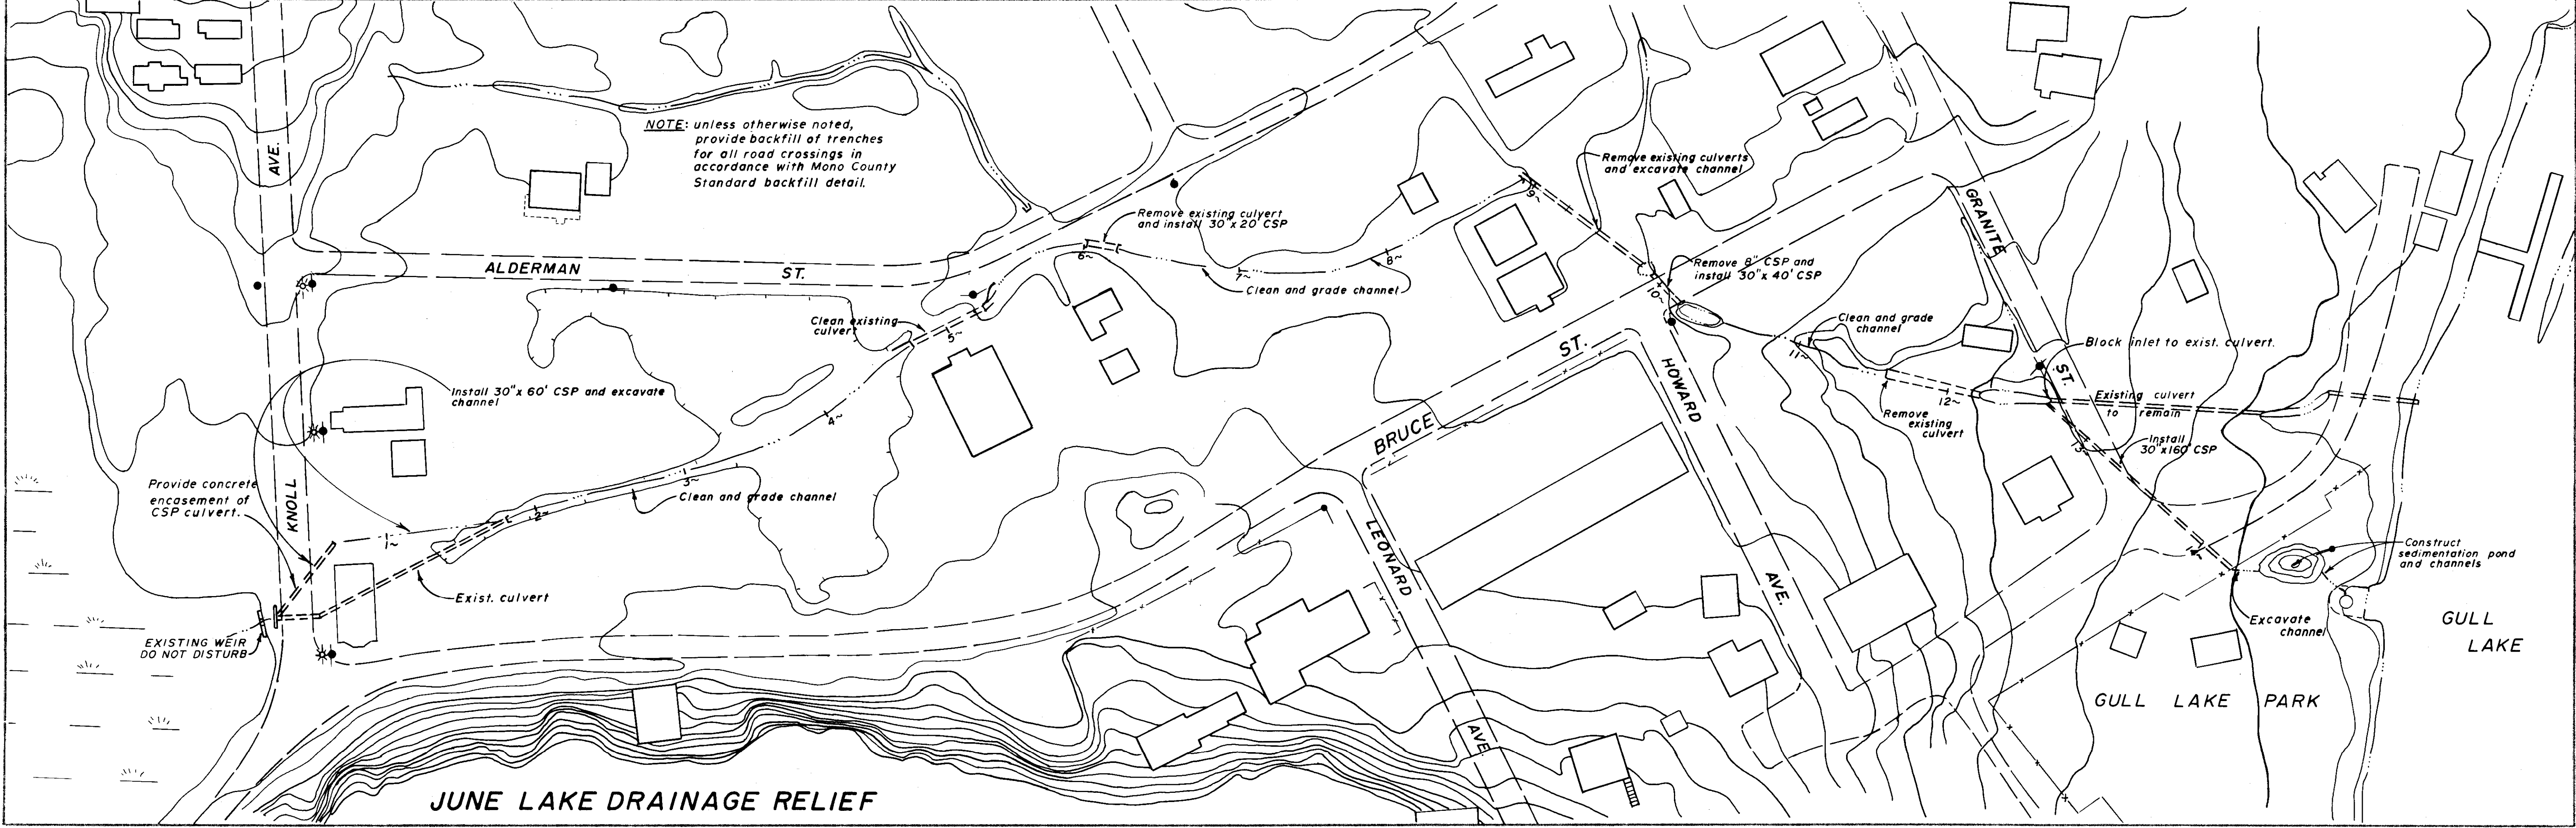

PLAN	DATE
SUBMITTED	
REVISION	
NOTED	
NO. 1	
STRUCTURE NOTING SHEET	