



PANDA EXPRESS, INC.
1683 Walnut Grove Ave.
Rosemead, California
91770
Telephone: 626.799.9898
Facsimile: 626.372.8288

All ideas, designs, arrangement and plans indicated or represented by this drawing are the property of Panda Express Inc. and were created for use on this specific project. None of these ideas, designs, arrangements or plans may be used by or disclosed to any person, firm, or corporation without the written permission of Panda Express Inc.

REVISIONS:		
ISSUE DATE:		
	STATE PERMIT SET	02/10/2021

DRAWN BY: AF

PANDA PROJECT #: D8059
ARCH PROJECT #: JCDT20-0255





PANDA EXPRESS
TRUE WARM & WELCOME
1395 N. GREEN STREET
BROWNSBURG, IN 46112

A-501

INTERIOR ELEVATIONS


TRUE WARM & WELCOME 2300 R4

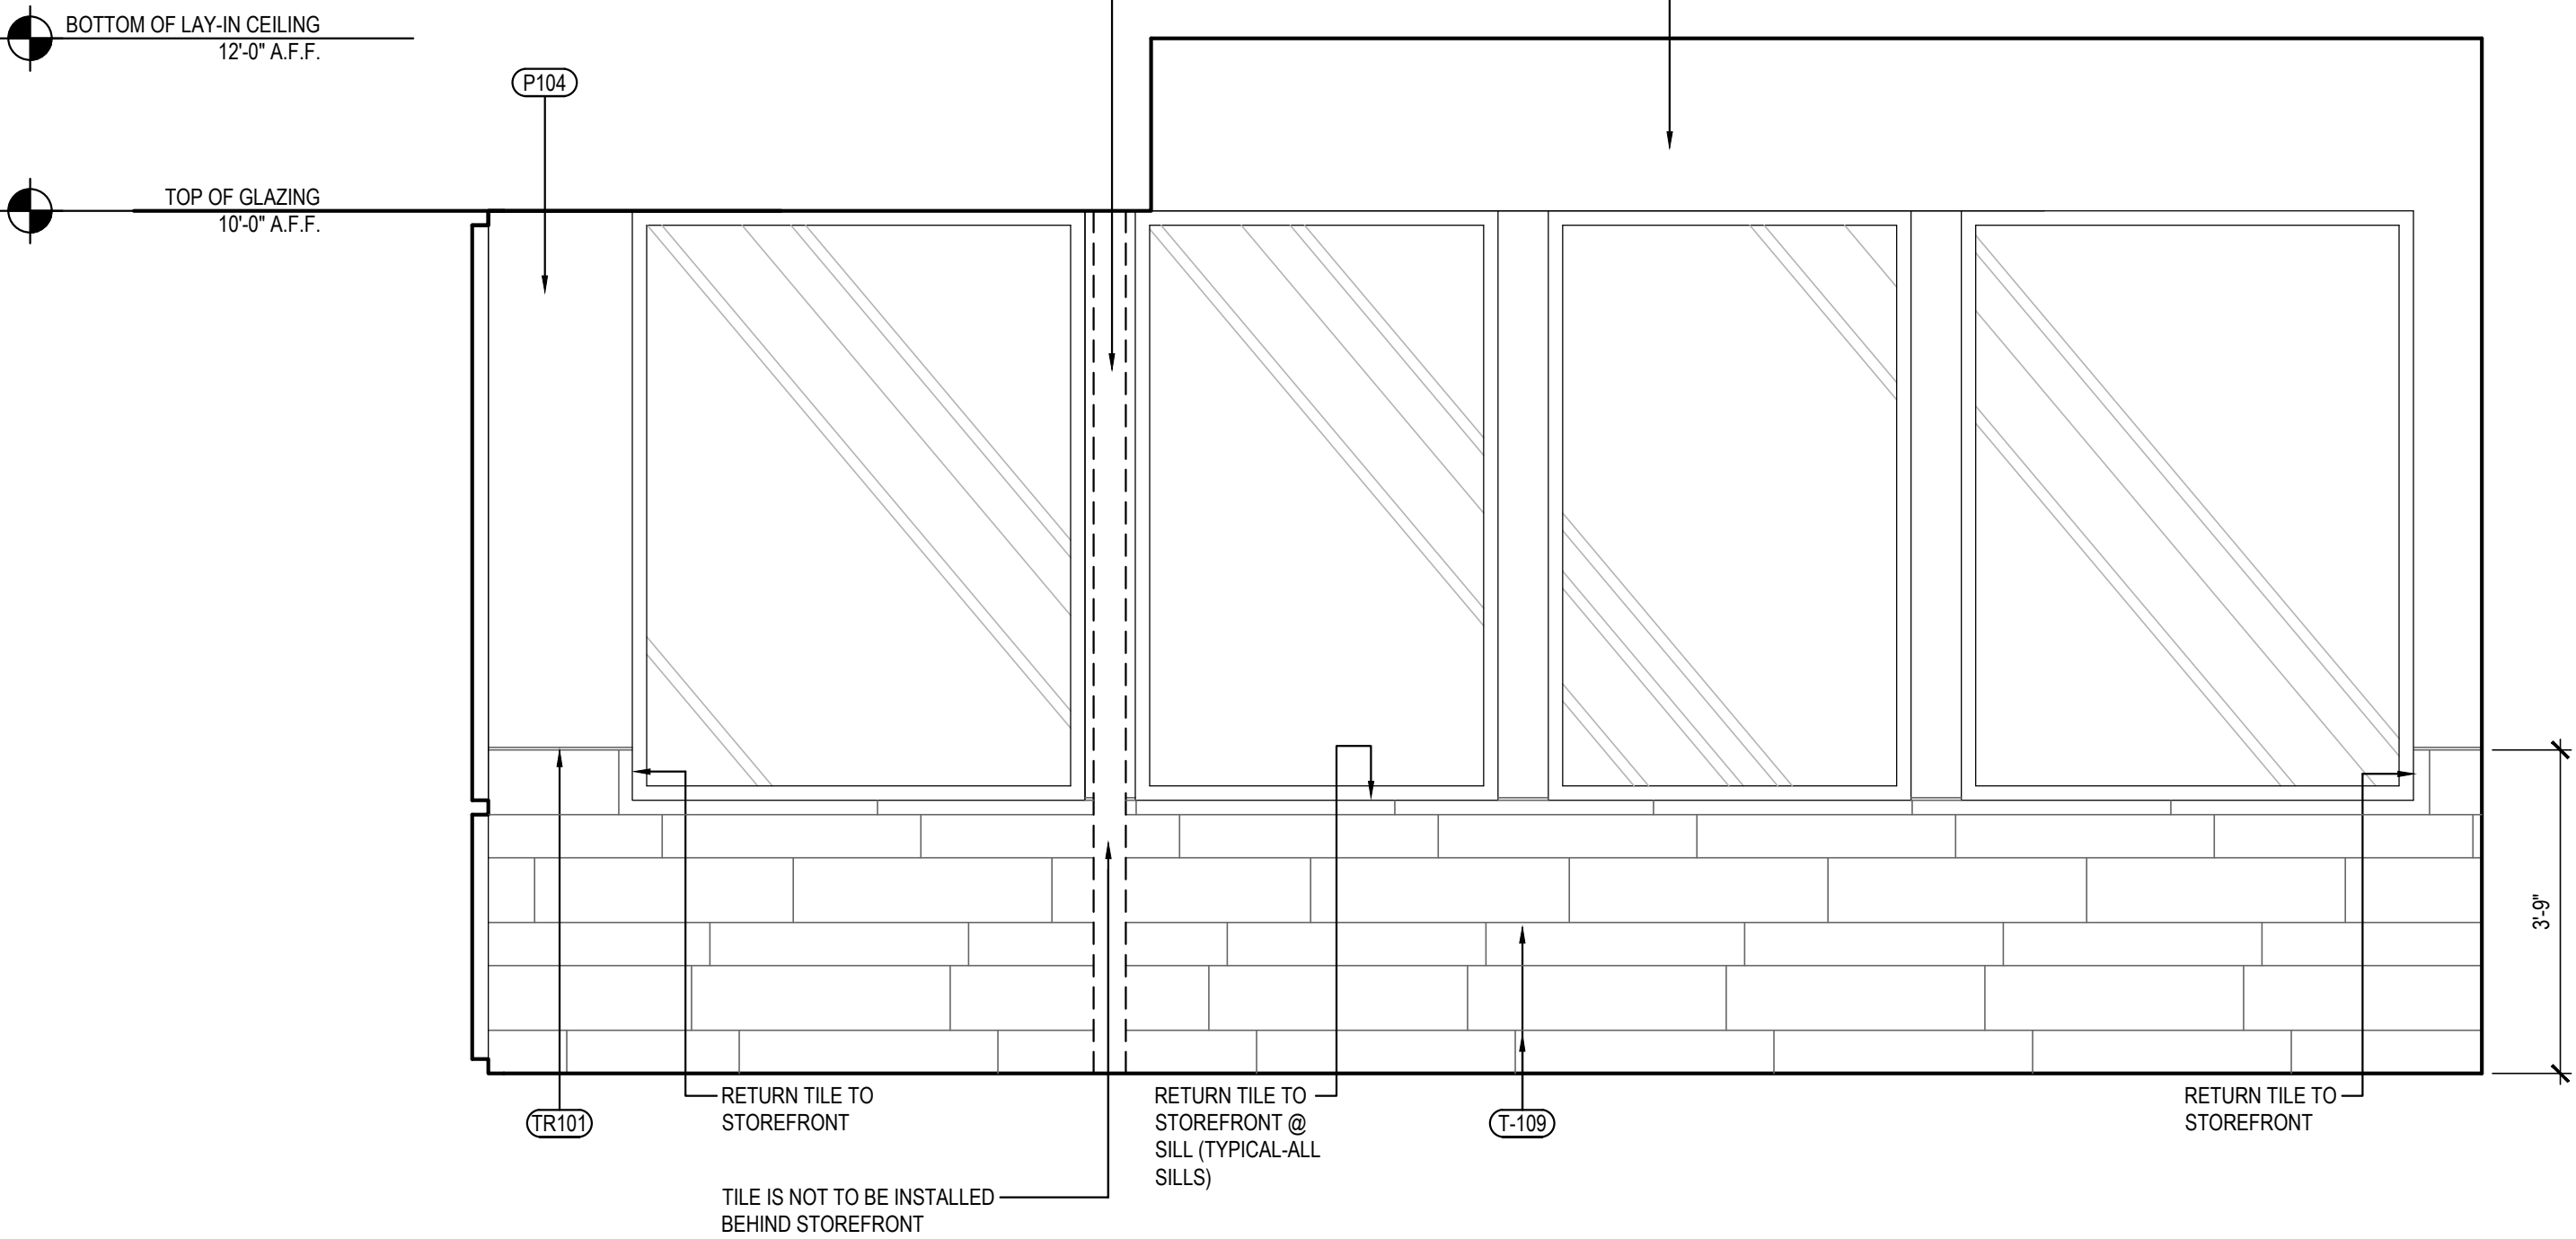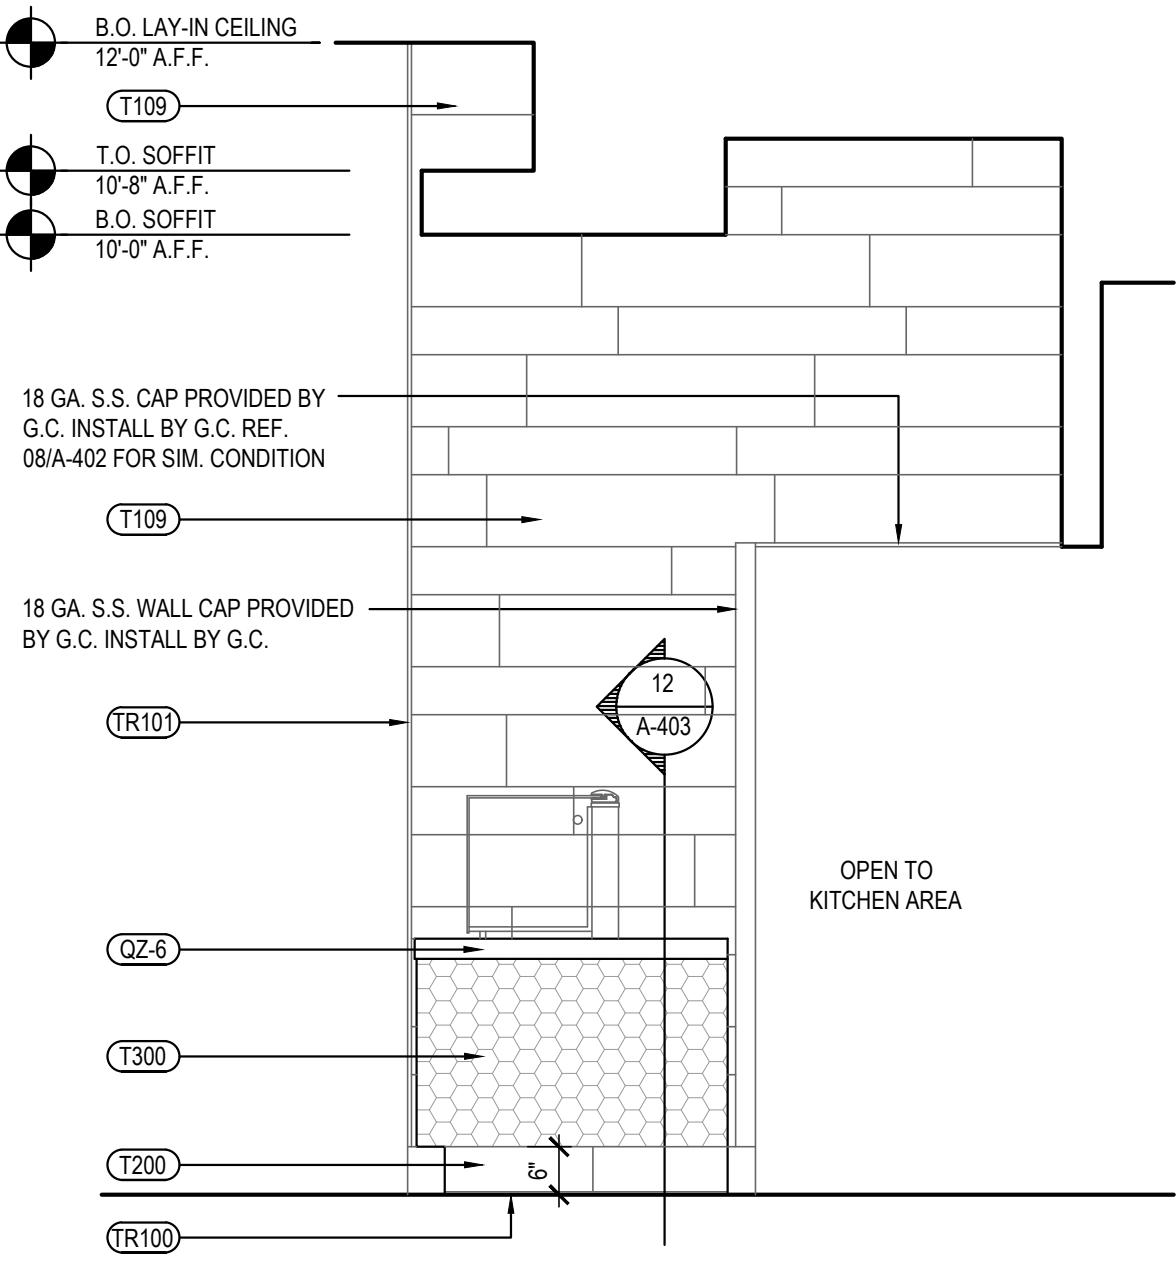

NOT USED 4
Scale= 1/2" = 1'-0" A-501

SERVICE COUNTER ELEVATION 3
Scale= 1/2" = 1'-0" A-501

DINING ROOM ELEVATION 2
Scale= 1/2" = 1'-0" A-501

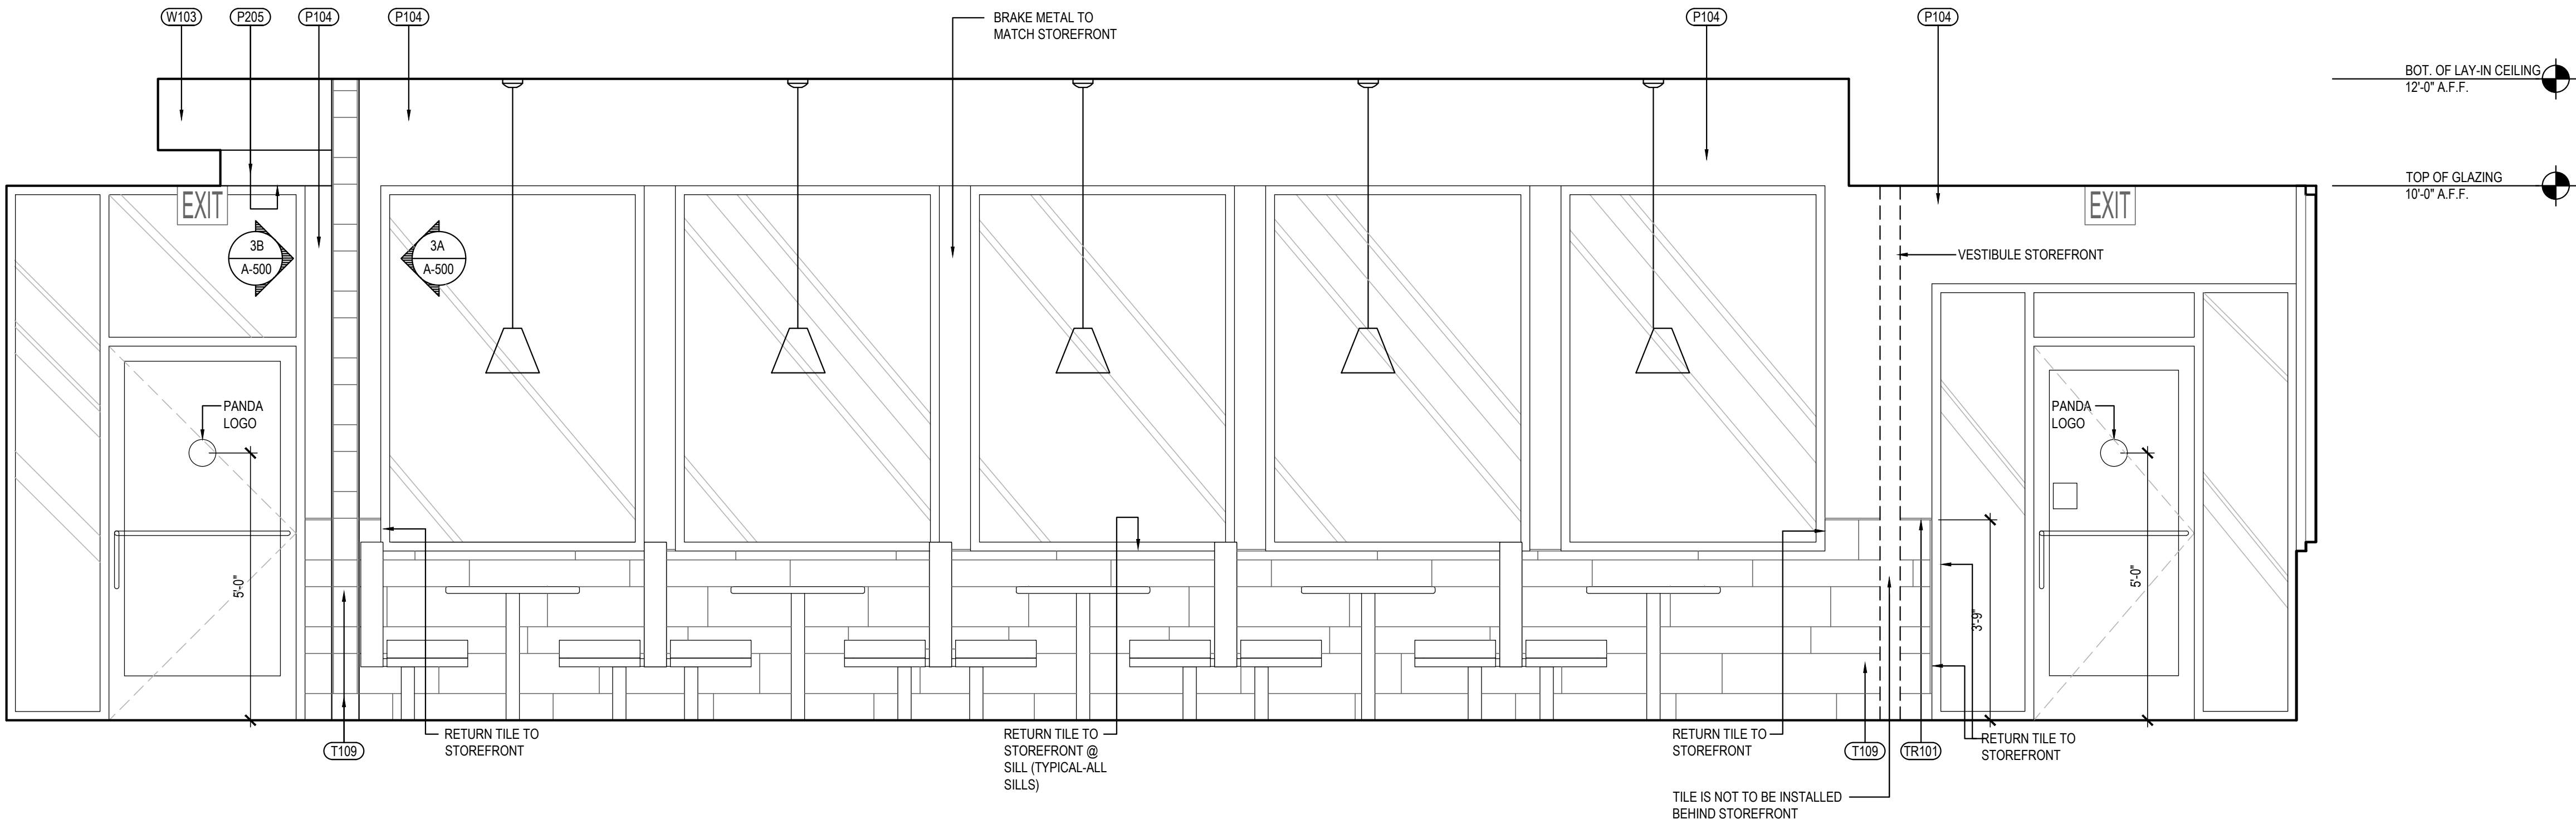

DINING ROOM ELEVATION 1
Scale= 1/2" = 1'-0" A-501